


ODD COURSE

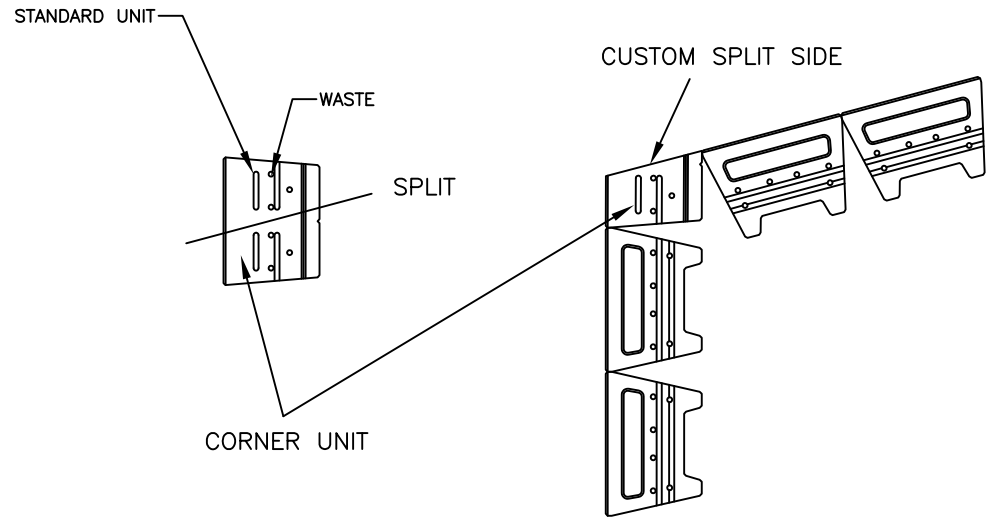

EVEN COURSE

**CORNER DETAIL**  
 NEAR RIGHT ANGLE - OUTSIDE  
 SCALE: 1/2"=1'

**PRELIMINARY**

THIS DRAWING IS PRELIMINARY AND SHOULD BE USED FOR ESTIMATING PURPOSES ONLY. A FINAL DESIGN SHOULD BE PERFORMED BY A QUALIFIED REGISTERED ENGINEER. DETERMINATION OF THE SUITABILITY OF ANY INFORMATION OR MATERIAL FOR THE USE CONTEMPLATED, AND ITS MANNER OF USE, IS THE SOLE RESPONSIBILITY OF THE USER.



**VERSA-LOK<sup>®</sup>**  
 Retaining Wall Systems

(800)770-4525 fax(651)770-4089  
 6348 Hwy36 Ste1, Oakdale, MN 55128 **Solid Solutions<sup>™</sup>**

VERSA-LOK ULTRA DETAILS

NEAR RIGHT ANGLE OUTSIDE CORNER

SCALE:	AS NOTED
DRAWN BY:	PDL
CHECKED BY:	
DATE:	8/2013
DWG. NO.:	ULTRA NEAR 90° OUT...